



PROPOSED CHANNEL CROSS SECTION

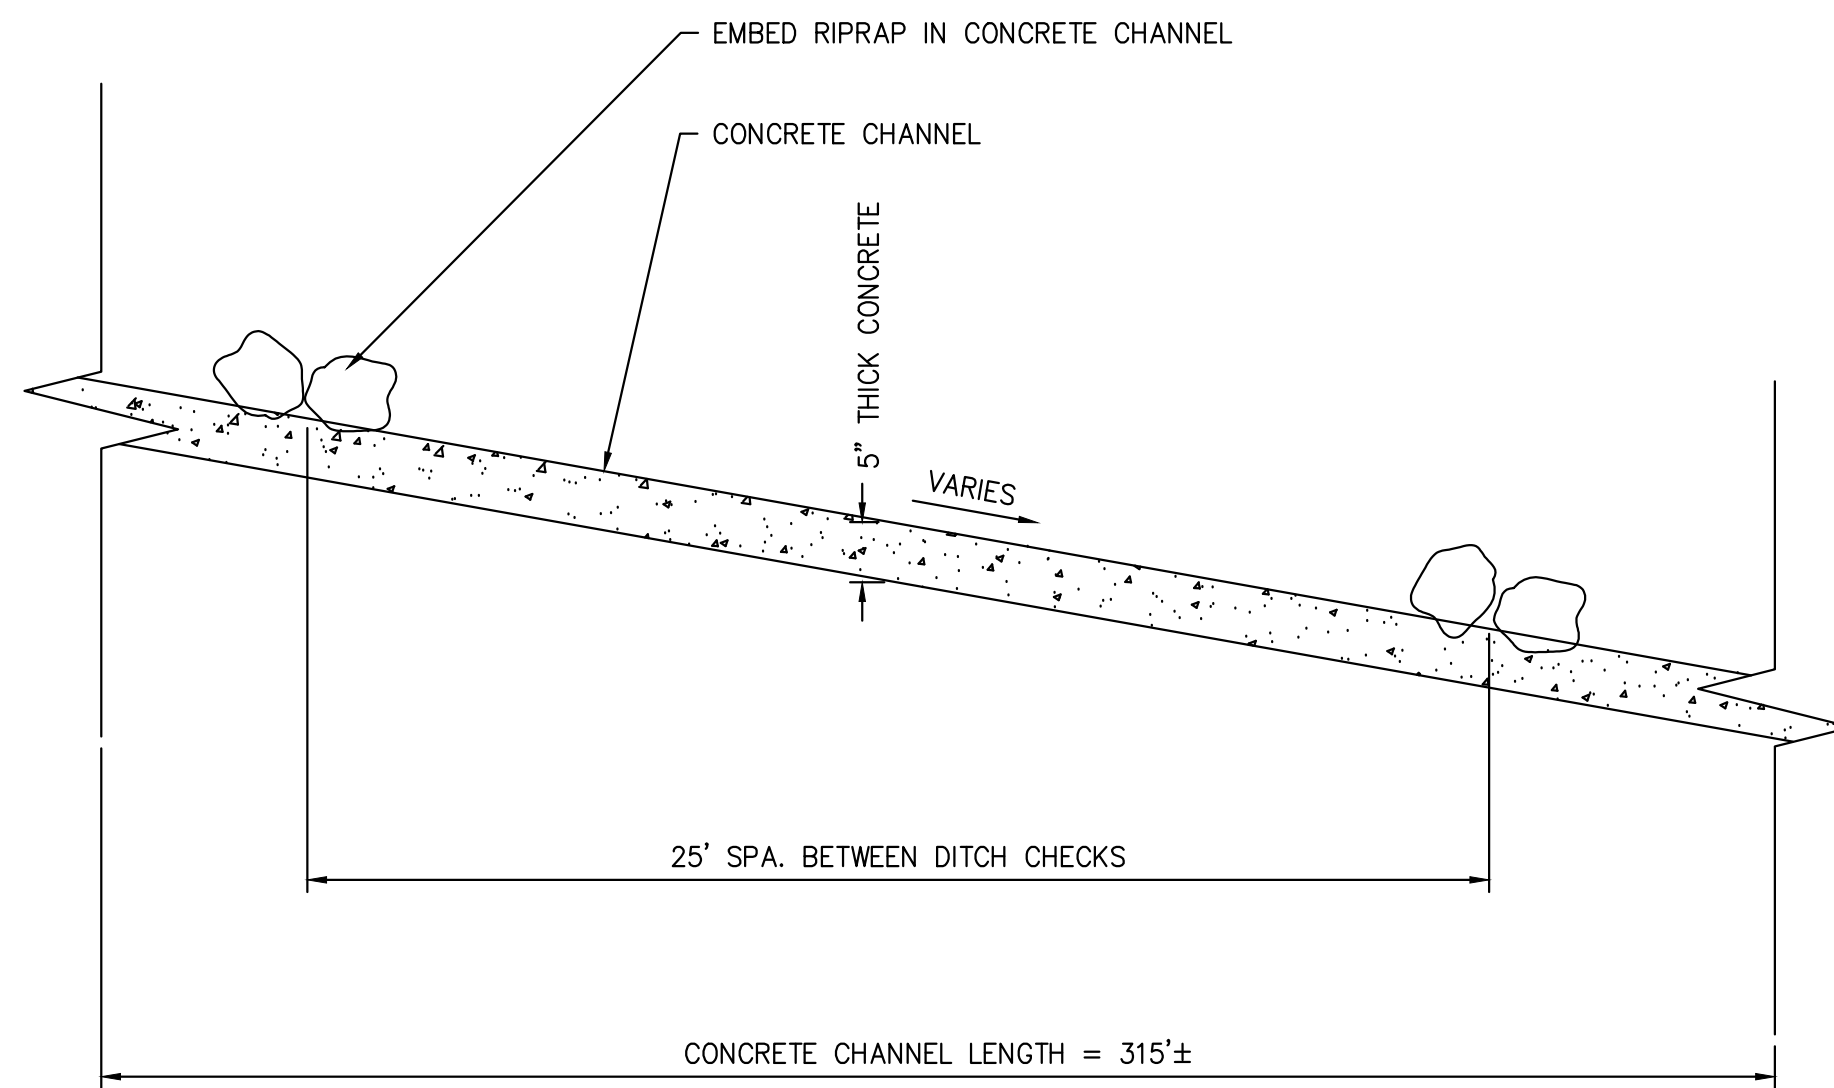

PROPOSED CHANNEL PROFILE

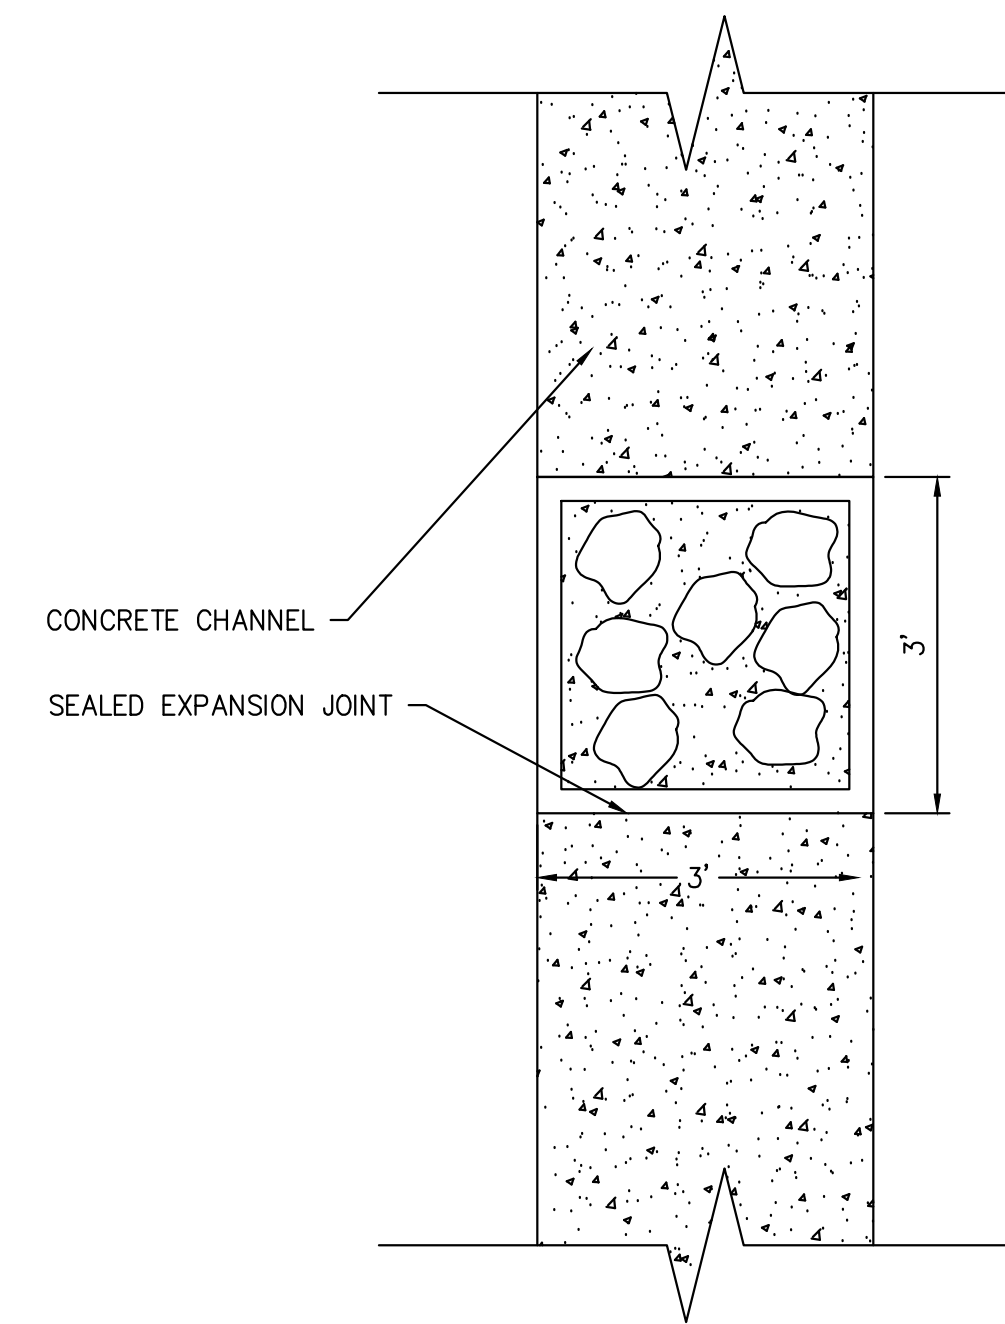

RIPRAP DITCH CHECK

CHANNEL IMPROVEMENTS FOR
WILLOW STREET
LINN, WI

LYNCH & ASSOCIATES
ENGINEERING CONSULTANTS, LLC

GRADING PLAN

| REVISIONS | BY | DATE |
|-----------|----|------|
| NO. | | |

ISSUED FOR
REVIEW

PLAN DATE 08.16.2022
DESIGNED BY DEM

0 20'
SCALE

PROJECT NO.
22.1012.01

SHEET NO.

C100